


KBP 040 99

**SCHEDULE OF DOORS & WINDOWS**

D	4'-0" x 7'-0"	02	PANELLED DOOR
D1	3'-2" x 7'-0"	05	PLYWOOD DOOR
W	12'-0" x 7'-0"	02	FULLY GLAZED SLIDING WINDOW WITH 18" HIGH SLATS ON TOP
W1	7'-6" x 7'-0"	05	FULLY GLAZED WINDOW WITH 18" HIGH SLATS ON TOP
W2	5'-0" x 7'-0"	01	DO
W3	7'-6" x 4'-0"	01	DO
W4	5'-0" x 4'-0"	01	DO
W5	3'-9" x 7'-0"	02	DO
A	9'-0" x 4'-0"	01	ALUMINUM WINDOW
A1	4'-0" x 4'-0"	01	DO
F	3'-0" x 2'-0"	05	FULLY GLAZED FANLIGHT WITH 12" HIGH SLATS ON TOP

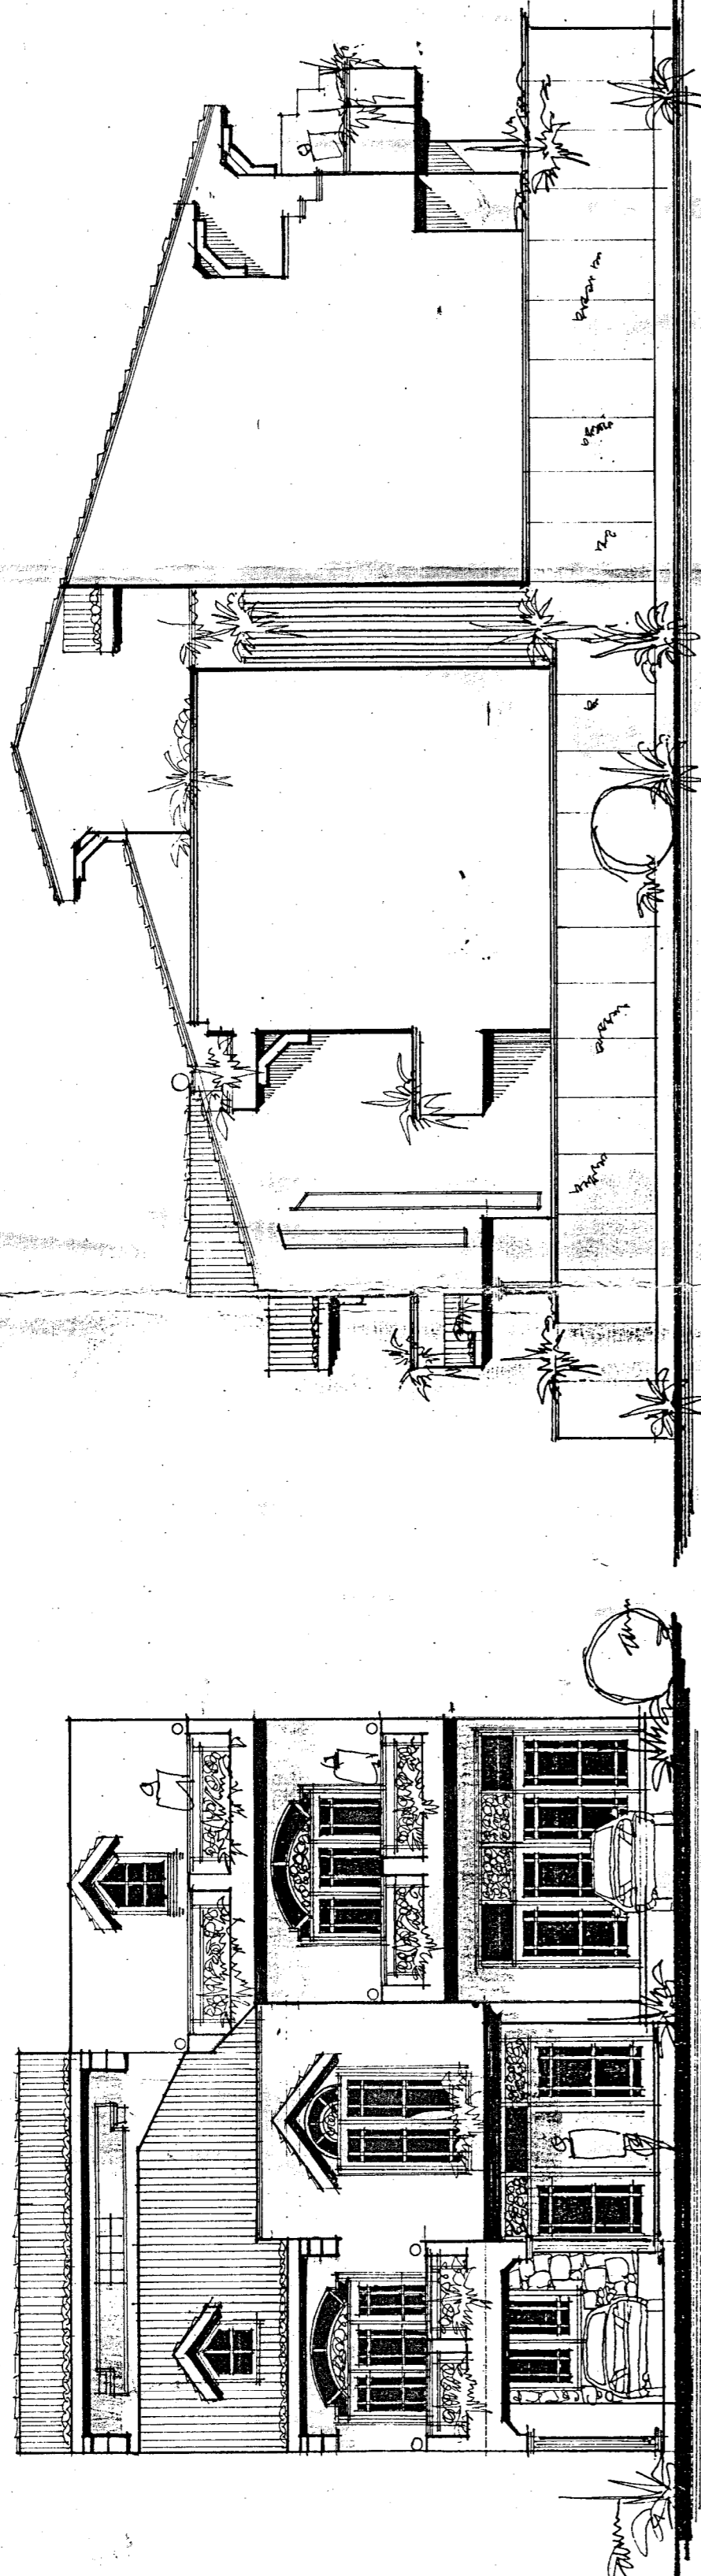


**FRONT ELEVATION**

UNIT ONE	1552.00	Sq. ft.
UNIT TWO	2554.00	Sq. ft.
Total floor area	4106.00	Sq. ft.

**SIDE ELEVATION**

BASEMENT	561.00	Sq. ft.
GROUND FLOOR	1810.00	Sq. ft.
UPPER FLOOR	1735.00	Sq. ft.
Total floor area	4106.00	Sq. ft.

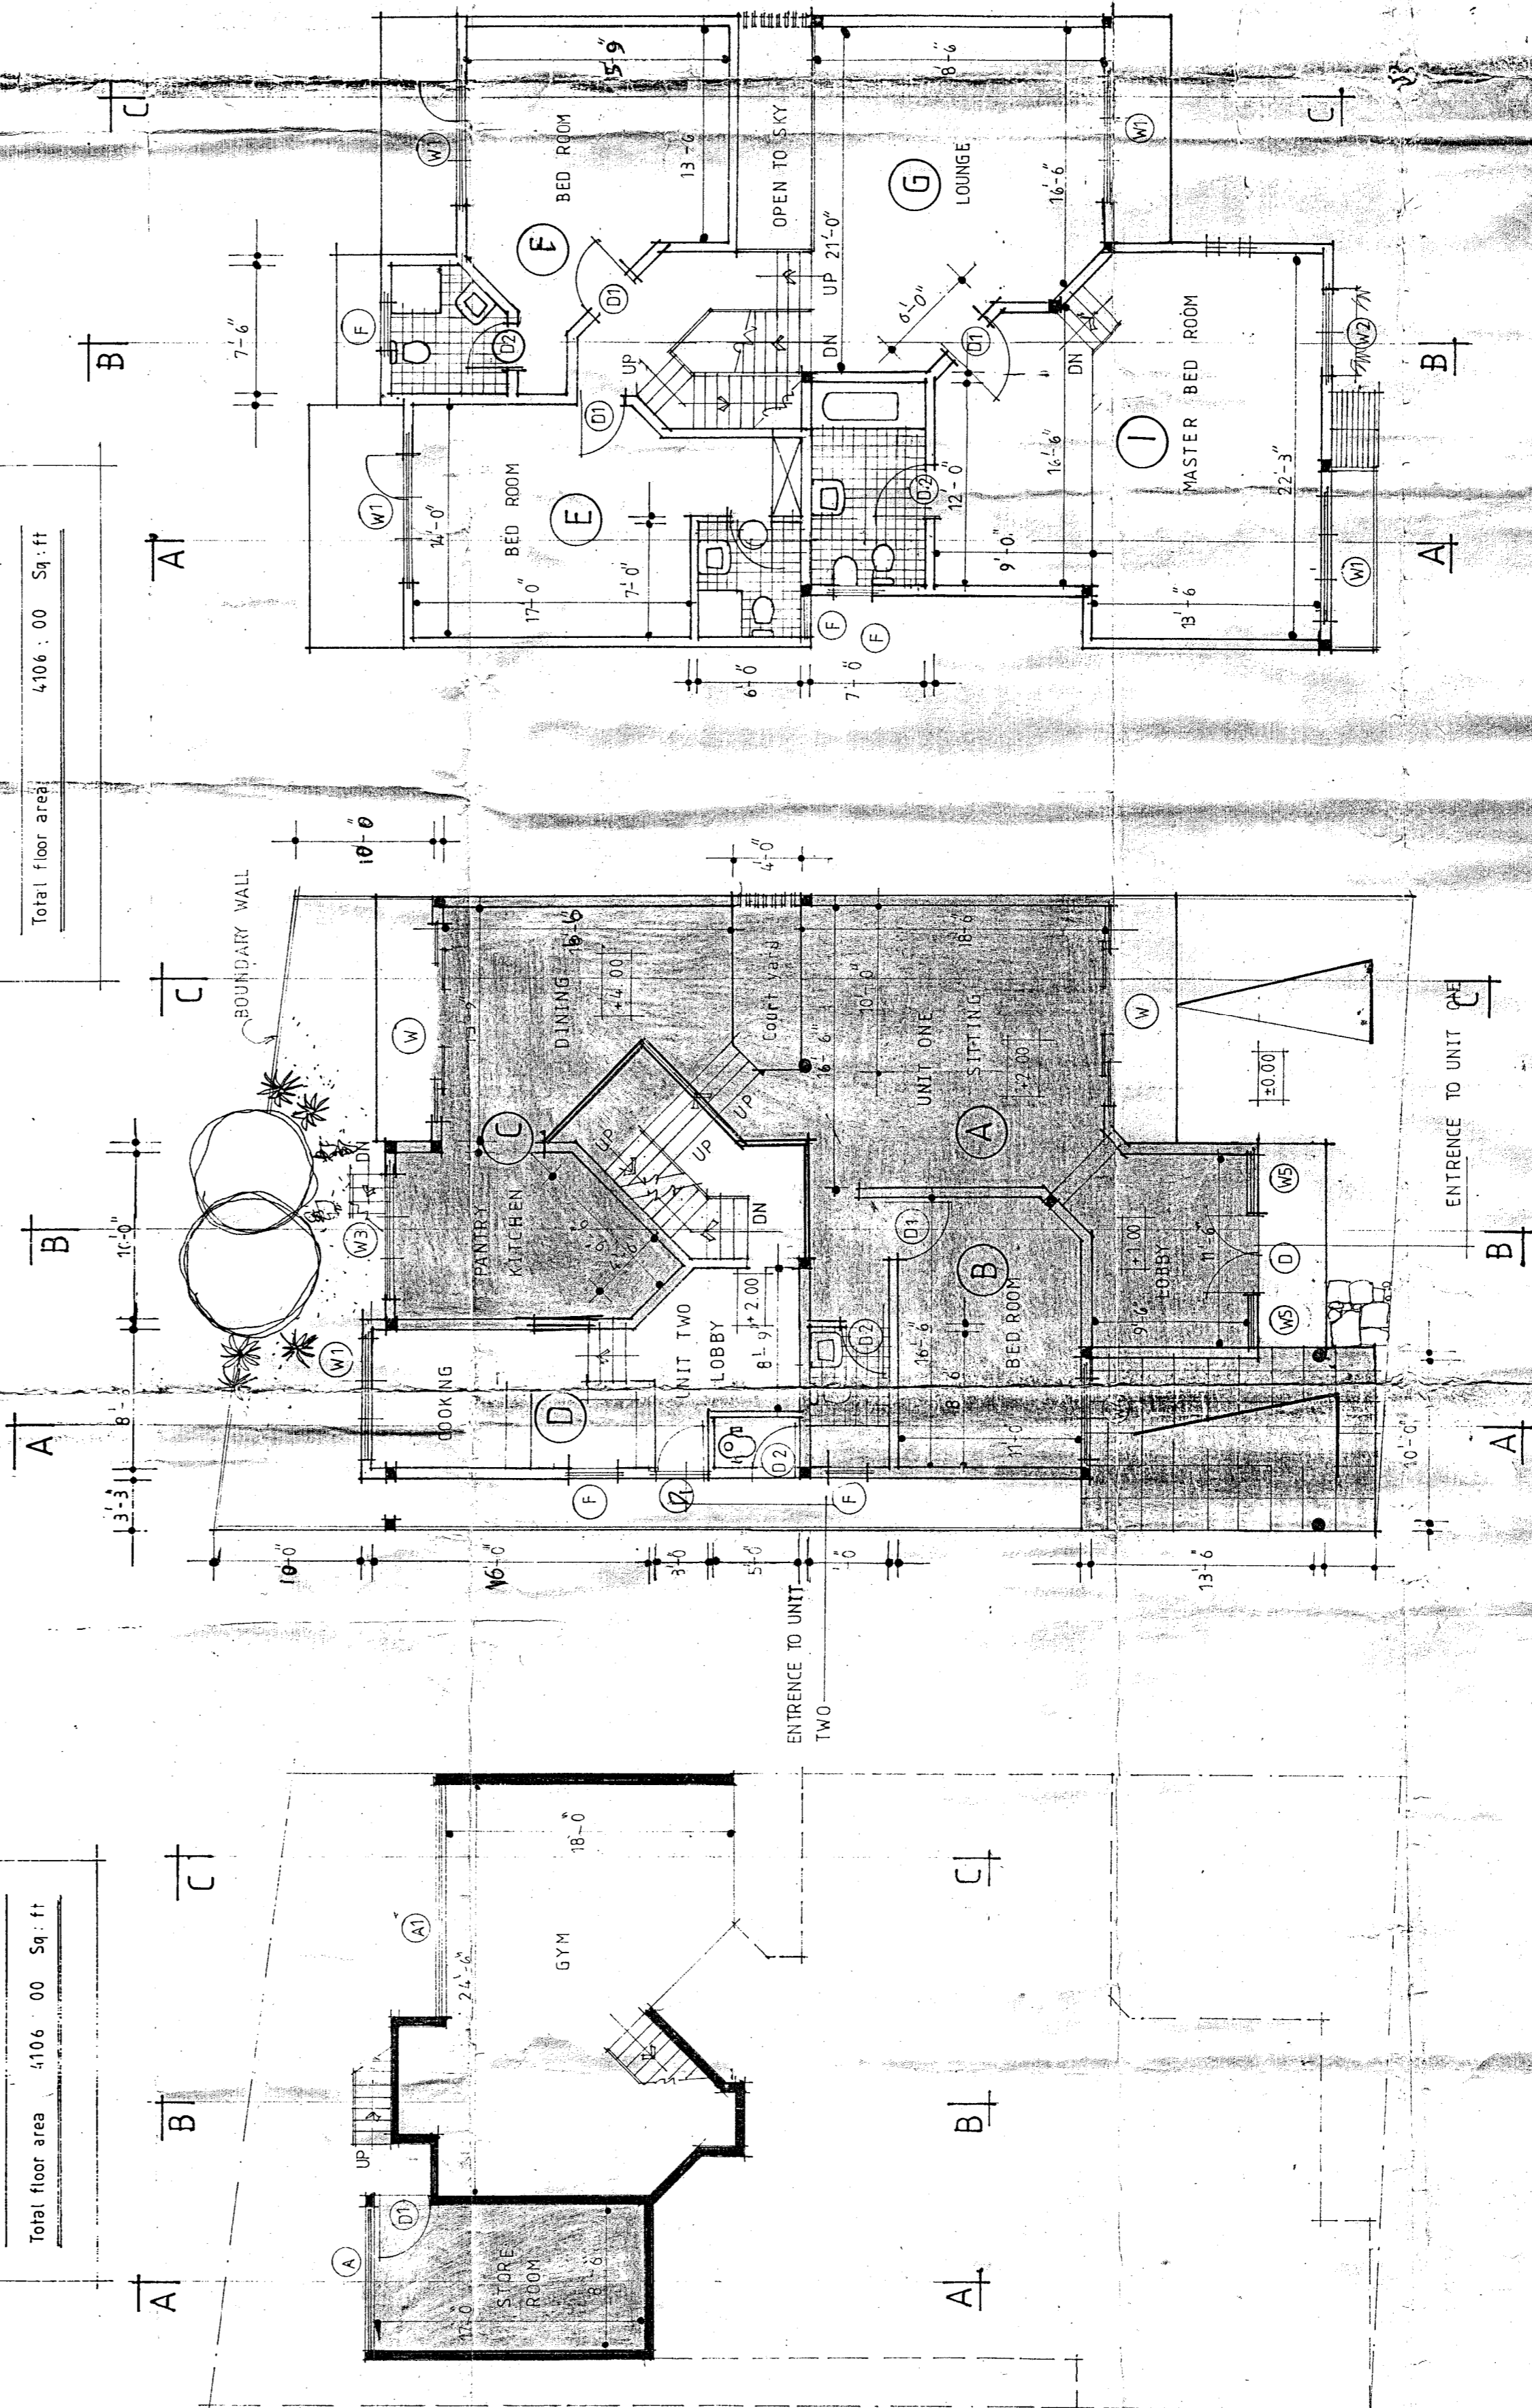


**GROUND FLOOR**

**UPPER FLOOR**

**BASEMENT**

**ROOF DECK**

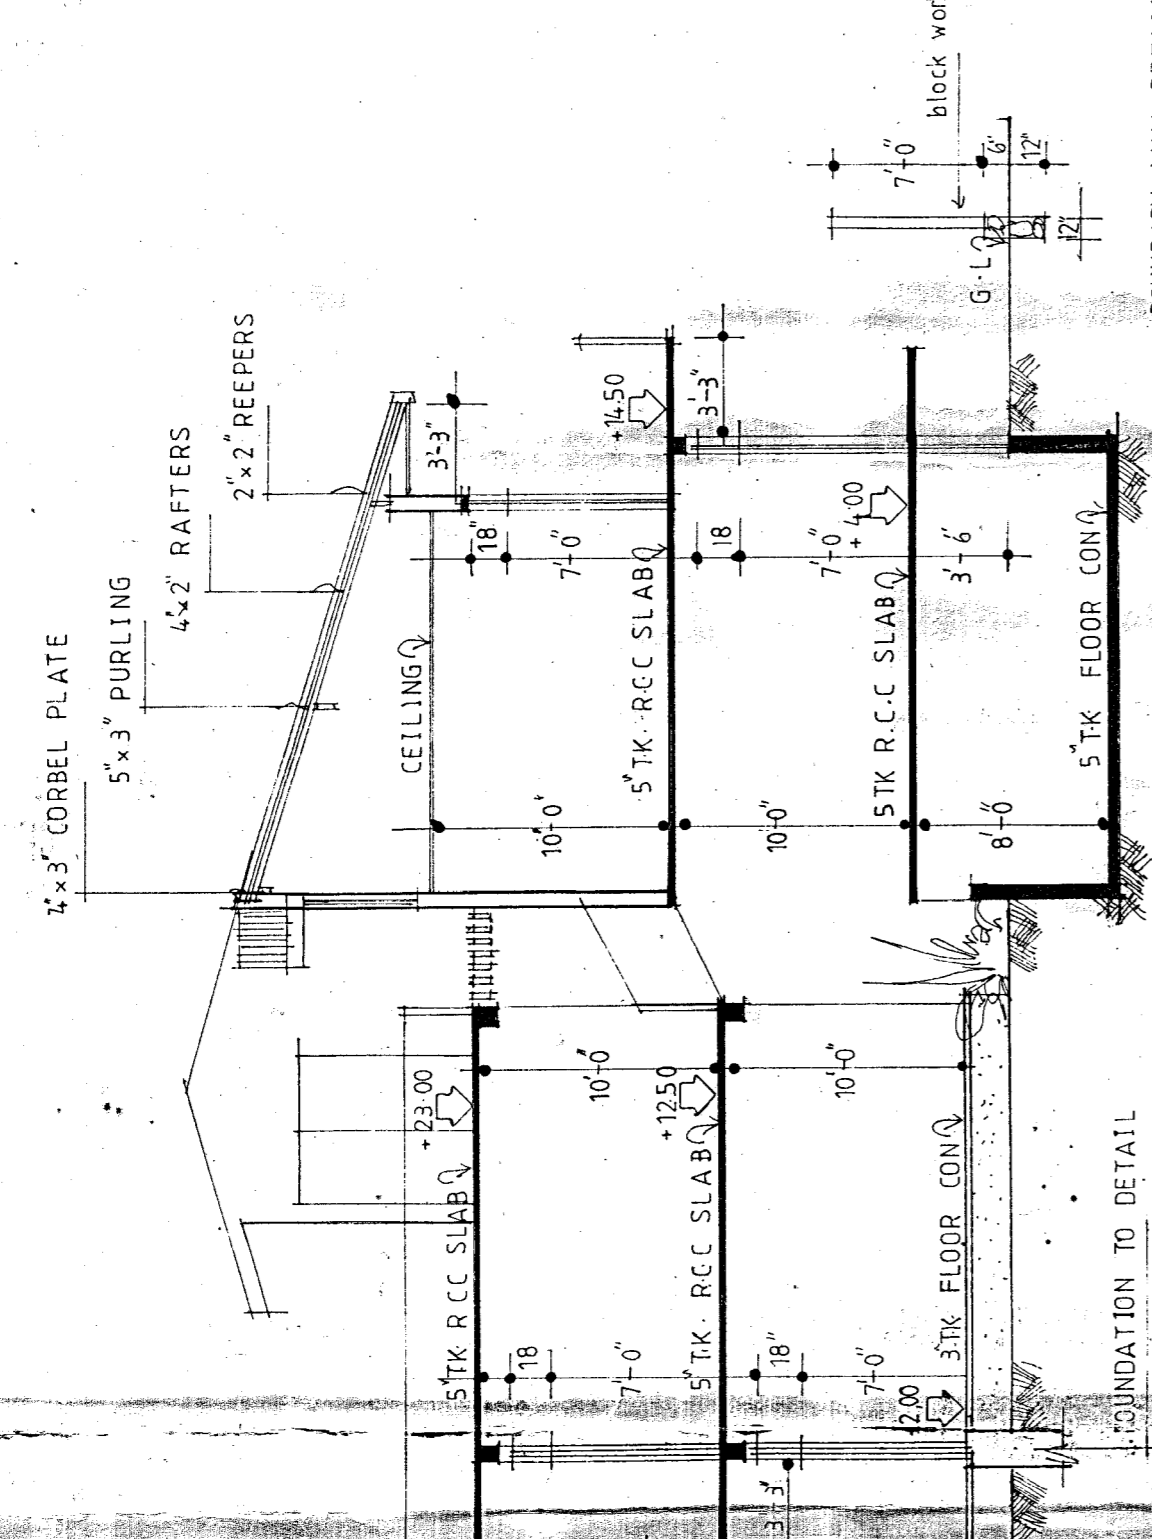

**SECTION C-C**

**SECTION B-B**

**SECTION A-A**

1. B.A. 14.10.1999  
 2. B.A. 14.10.1999  
**SITE PLAN**  
 SCALE OF 1:1000  
 SITE EXTENT 10. P

Handwritten notes in Sinhala script, likely providing additional details or instructions related to the project.

PROPOSED TWO UNIT RESIDENCE FOR MR. S. WATHUHEWA AT NO. SILVA CRESS, KOTALAWALA, MALABE

SCALE: 06'-10" IN TO A FEET  
 DATE: 15/10/99  
 DRAWING NO: 268/99  
 DRAWN BY: Sanjaya Katigaha  
 CHECKED BY:

TYRONE FORSEK ASSOCIATES  
 Building, Designers, Engineers and Consultants,  
 NO 15/2A1 JOSEPH LANE  
 COLOMBO 04  
 TEL: 504,669 FAX: 599,446

